

Waukesha City Hall Waukesha, WI

BWB R

1241 John Q Hammons Dr., Ste. 503 Madison, WI 53717 608.829.3701 bwbr.com


Consultants

This document may be an electronic file or may be printed from an electronic file provided to the user. It is the sole responsibility of the user to ensure that the content and quality is consistent with the content and quality of the original documents on file at BWBR.

Issued For

Item	Date
DD ISSUE	04/05/2019
50% CD ISSUE	05/17/2019
90% CD ISSUE	06/06/2019
CD ISSUE	07/10/2019

This Sheet may be a Reduced Copy. The bar above is 1" long on a Full Size Sheet. Drawing Scales apply to Full Size Sheets.

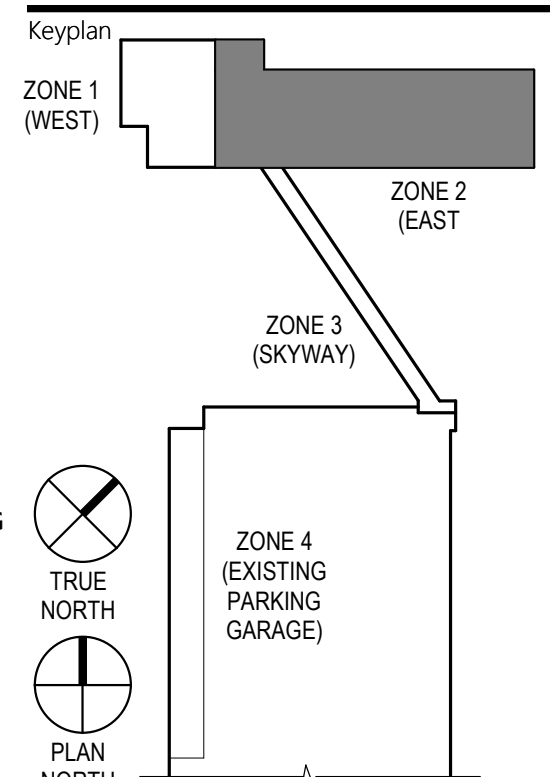


Comm. No. 3.2018006.01 Drawn PH/DJS/ARS


Sheet Title: THIRD AND PENTHOUSE LEVEL - FLOOR PLAN

Sheet No.

403.FL

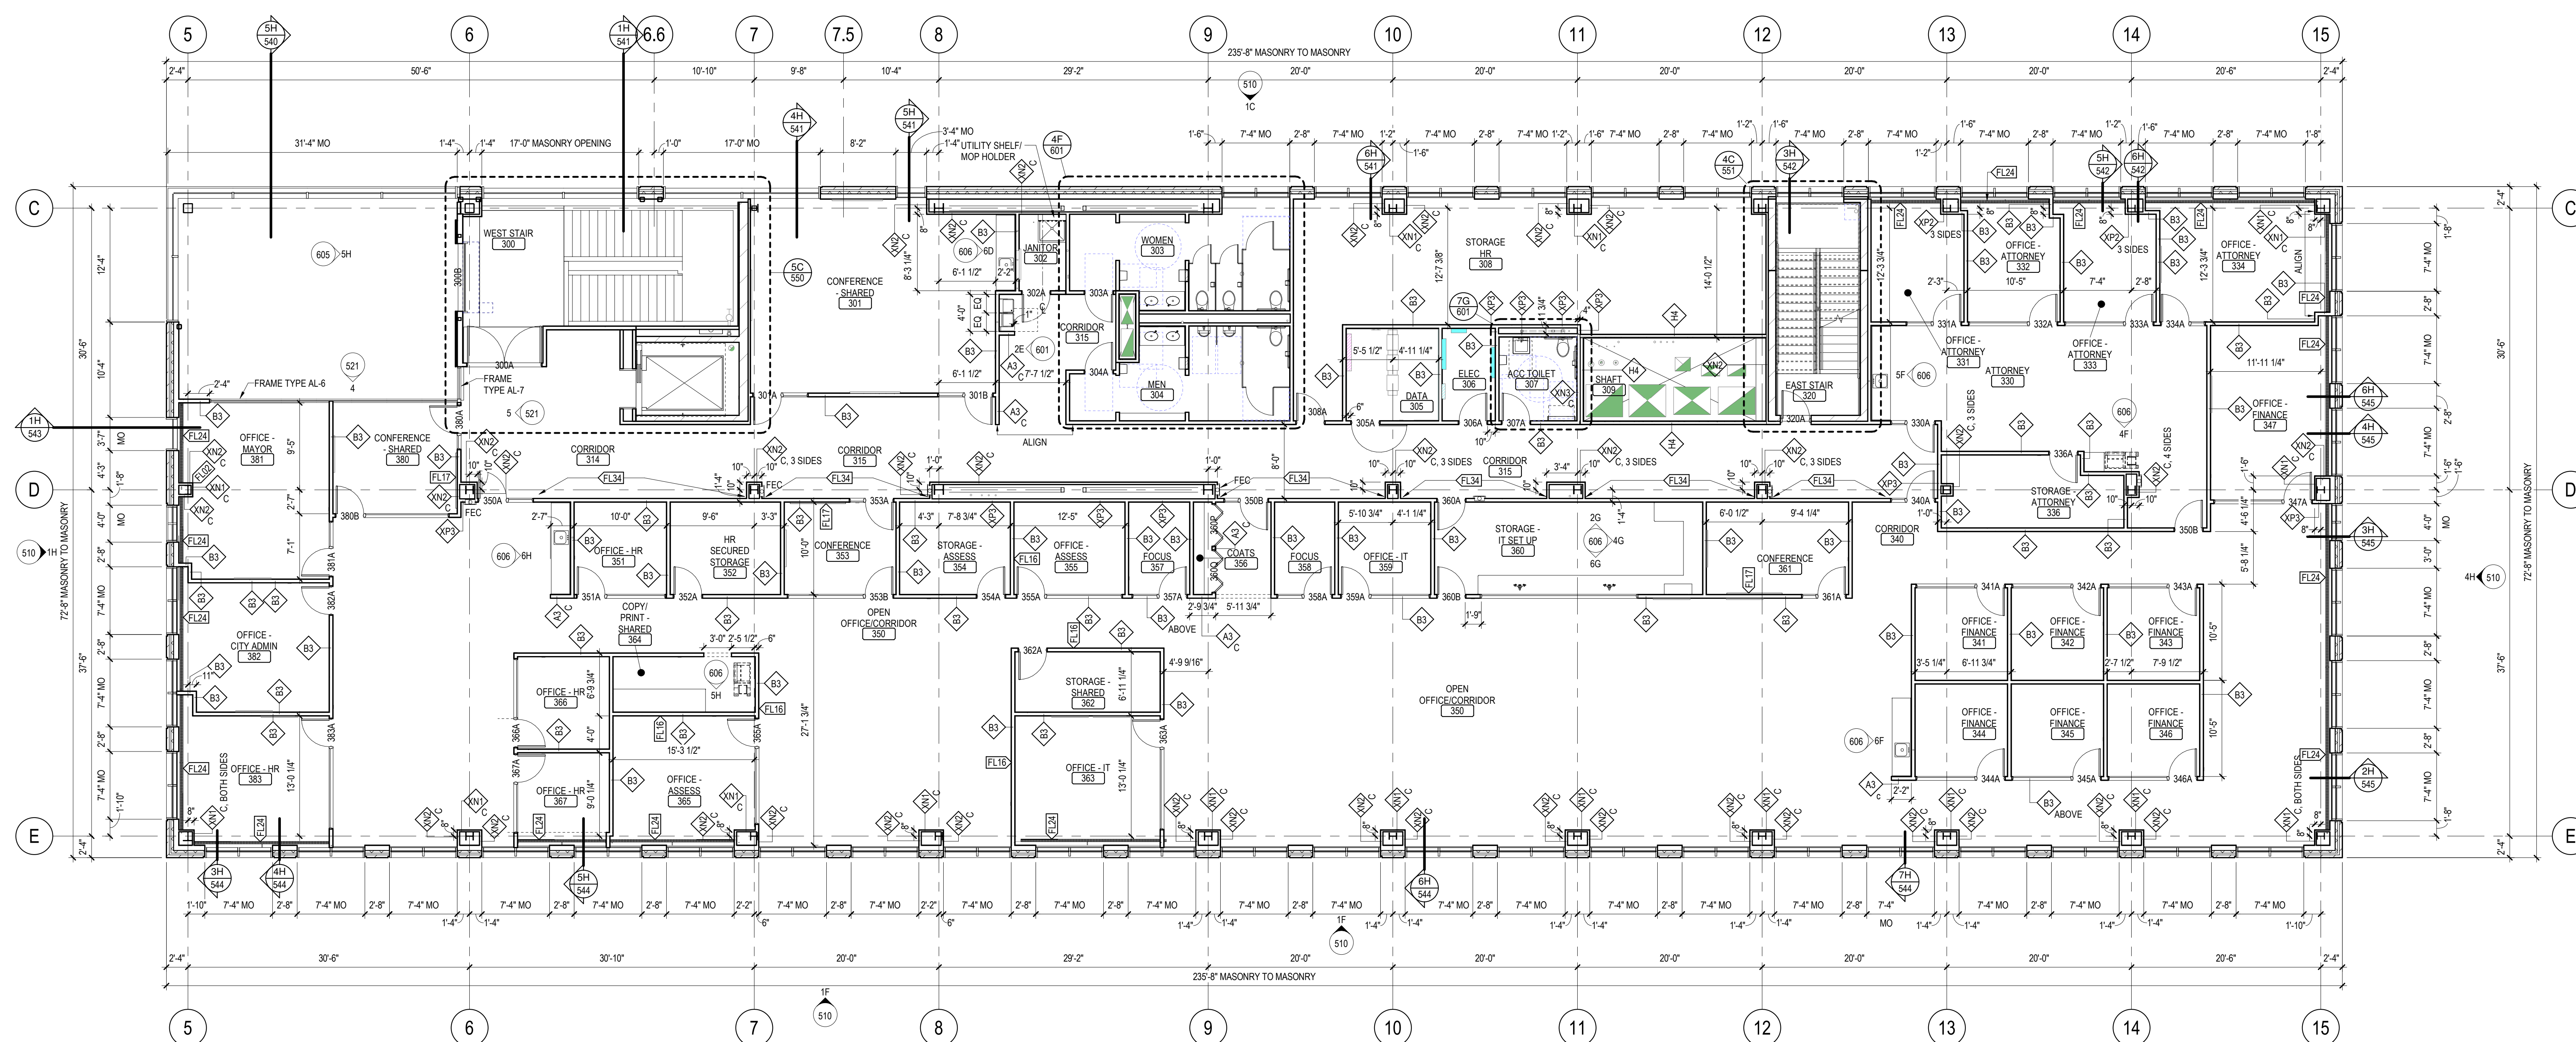

1E FLOOR PLAN - THIRD LEVEL 403.FL 1/8" = 1'-0"

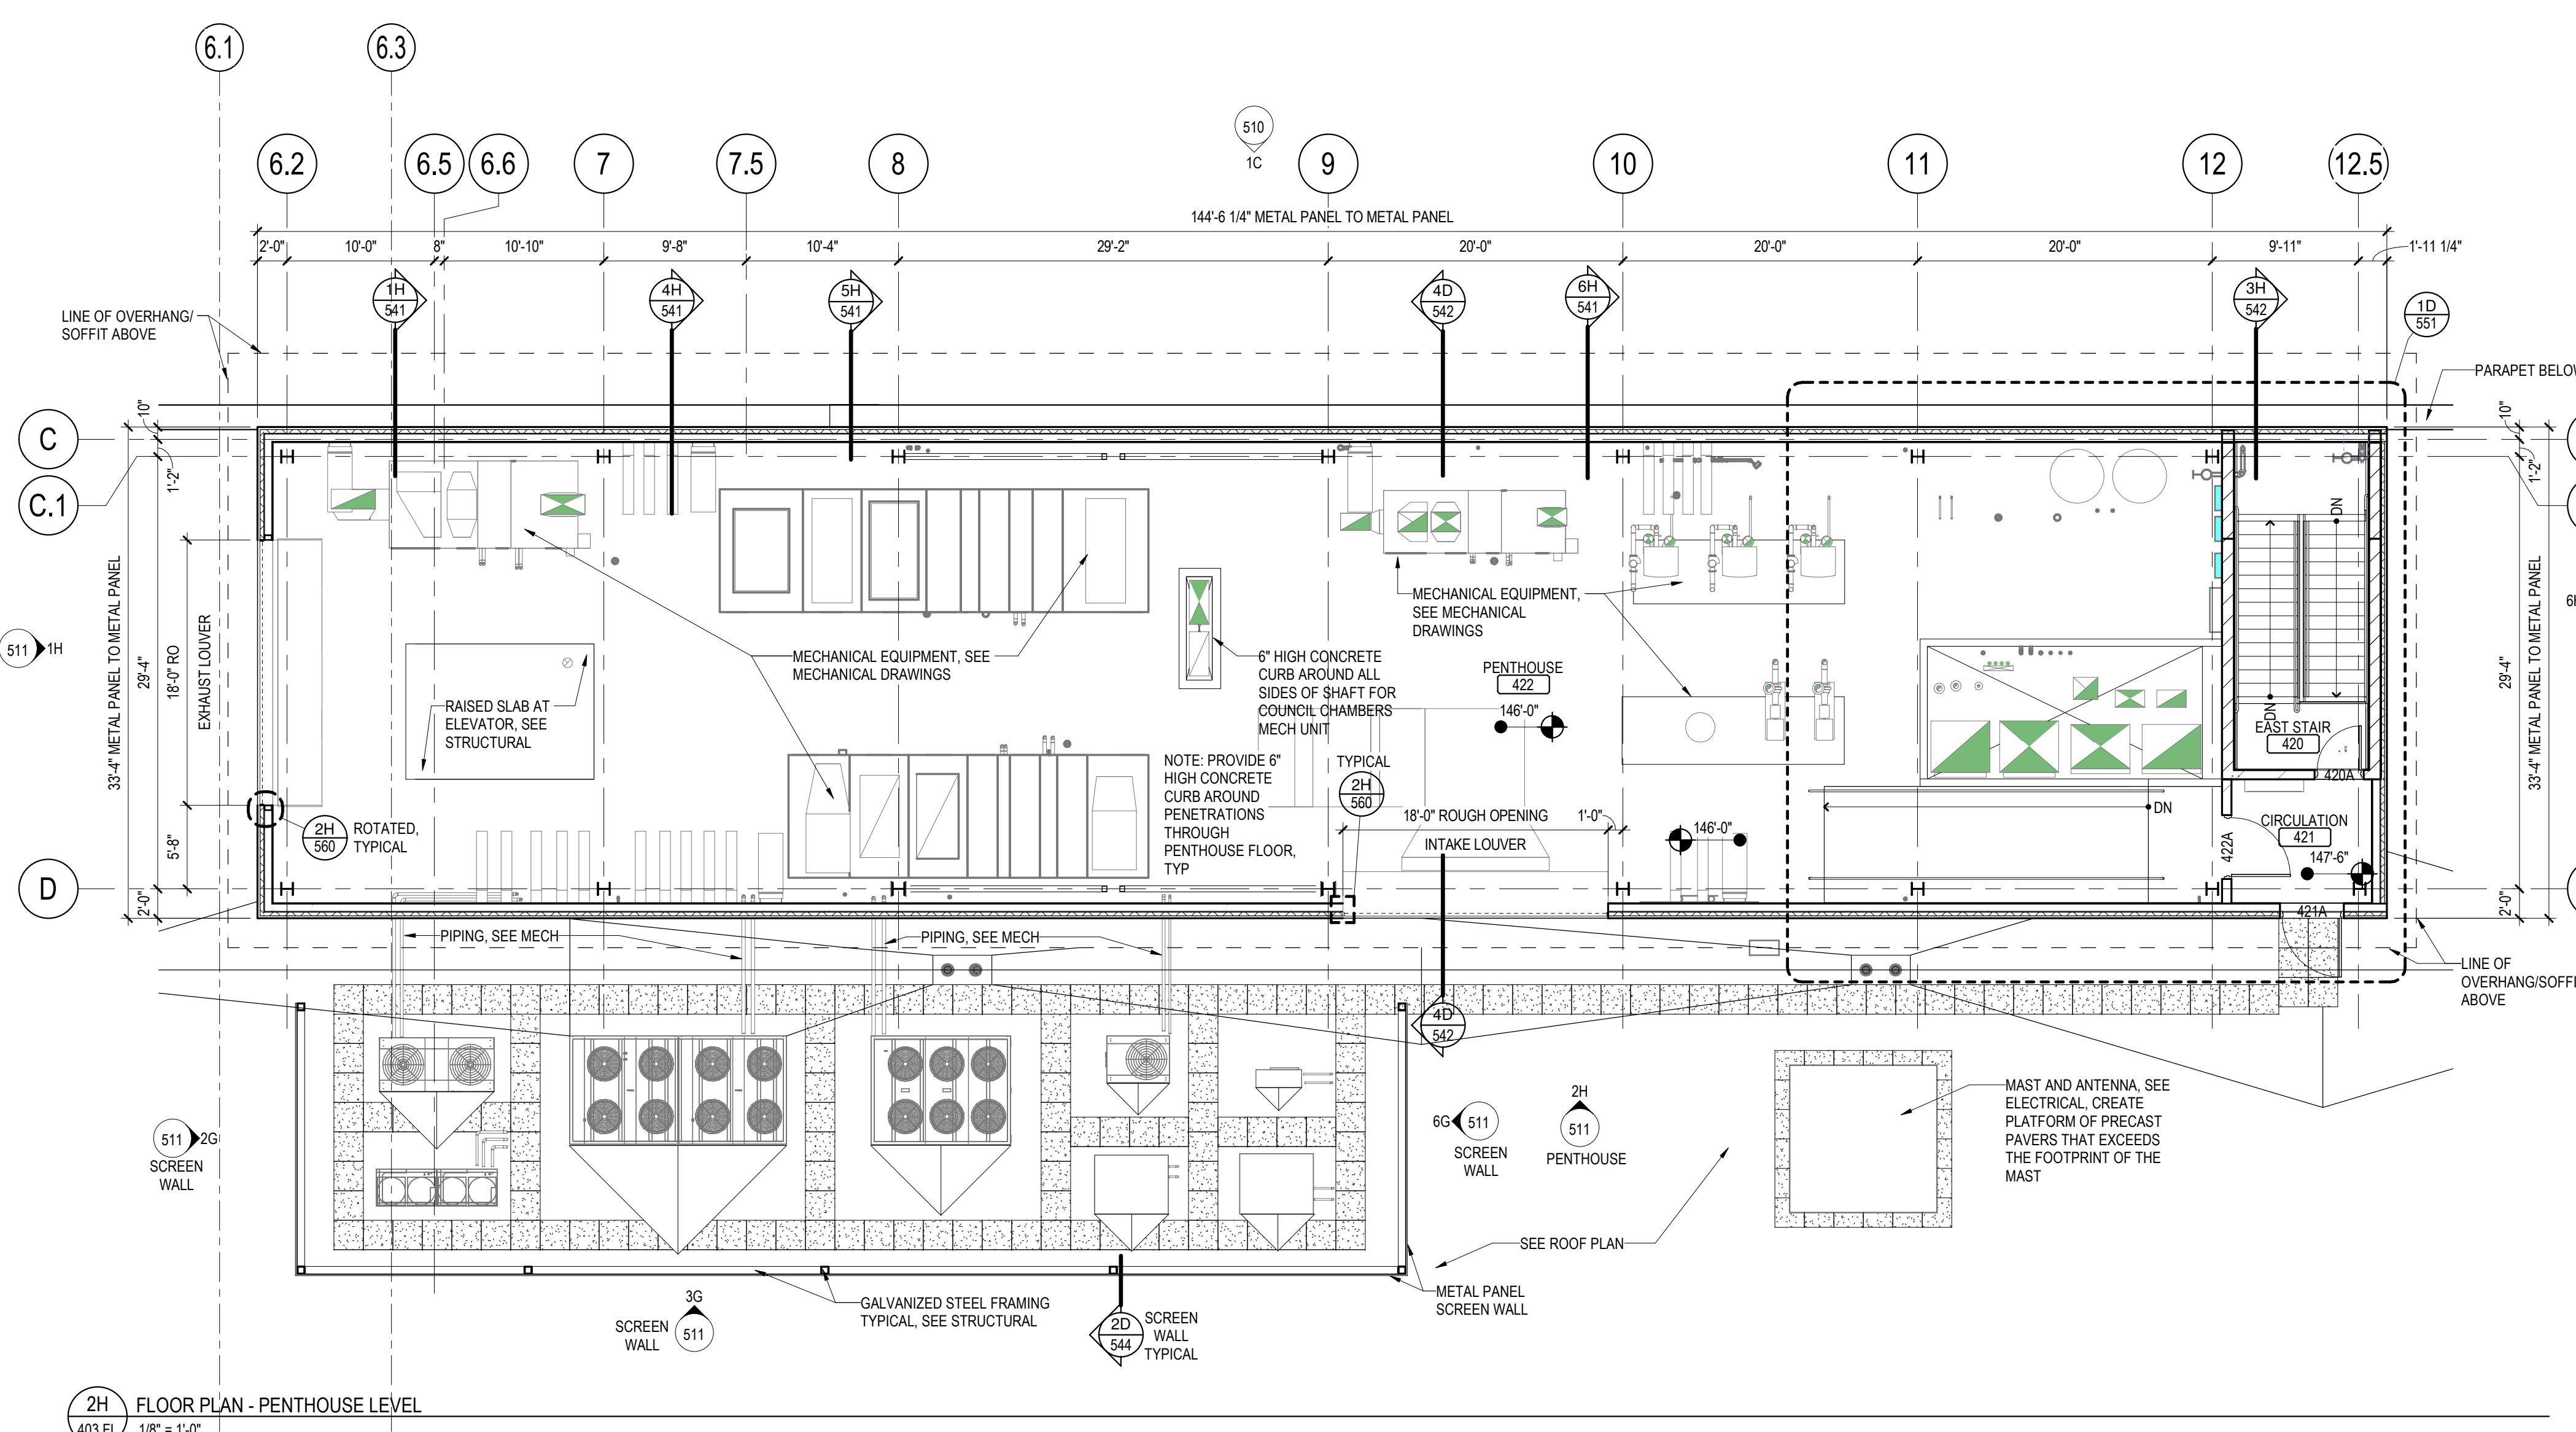

2H FLOOR PLAN - PENTHOUSE LEVEL 403.FL 1/8" = 1'-0"

7/10/2019 3:36:05 PM

Copyright BWBR